



Nehru College of Architecture strives to equip the next generation of architects with the knowledge and skillset to conceptualize the future of the built environment. The institution provides an enabling environment for creativity with qualified, experienced faculty, and excellent academic and co-curricular infrastructure. The school works

towards providing students with practical and challenging training in the use of information technology that reflect the state of the art and architecture and establish a foundation for their practice in the future. At the same time, the school orients the students in the formation of high moral values and shape them towards leadership roles in the development tasks of community and nation building.

DIRECTOR'S NOTE

The 2020-21 academic year began on the same note as the previous one ended with the ongoing COVID-19 pandemic. The year began with Abhijeet Raj from (S-5, IIIrd B.Arch) getting recognition for some painstaking carvings of maximum number of Health Minister's names on pencil leads in the India and Asia Book of Records. Similarly, his classmate Sanfiya H.M.(S-5, IIIrd B.Arch.) got recognized for 'Splendid Embroidered work displaying Presidents of India' and Mohammed Suhail(S-3, IInd B.Arch.) achieved a National Record for 'Maximum Names of Indian Presidents carved on leaves', both of them being acknowledged by the India Book of Records 2020. Despite the need to attend online classes with stay-at-home, lockdown and travel restrictions, these talented students managed to bring honour and pride to NCA and the NGI Group of Institutions.

The first graduating batch (2015-20) completed their final year theses and were acknowledged with completion certificates and a memento. Padma Sri Ar. G. Shankar, founder of the All Kerala Habitat-Technology Group and Ar. Riyas Mohammed of Indigo Designs, Thrissur gave valuable words of advice for the students on the threshold of practicing as architects. On 23rd Nov. 2020, the Induction Day of the 6th batch of newly admitted students were welcomed by an Online Talk by the renowned and much awarded Ar. Sanjay Patil of Environ Planners, Nashik, Maharashtra. A Thesis Orientation was conducted for the Final Year Batch (2016-21) when NCA's You Tube Channel was launched to share the Webinar Series called 'Let's Talk Architecture' by leading architects and academicians. The odd semester came to an end with Republic Day being celebrated by online competitions that saw enthusiastic participation from students from 1st to IVth B.Arch.

IN THIS ISSUE

- CONTENTS..... 1
- STUDENTS ACHIEVEMENTS 2
- VALEDICTORY FUNCTION 3
- INDUCTION DAY 4
- INTACH DOCUMENTATION 5
- THESIS ORIENTATION & REPUBLIC DAY. 6
- CREATIVE CORNER & EDITORIAL BOARD 7
- ALUMNI DESIGNS & TOPICS 8

1
2
3
4
5
6
7
8

STUDENTS

40

INTAKE

178

TOTAL

FACULTY

10

ASSISTANT PROFESSOR


3

ASSOCIATE PROFESSOR

3


PROFESSOR

1

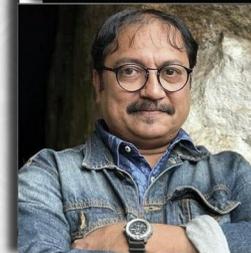

PROF. AR. KESHAV GANGADHAR
DIRECTOR OF NEHRU COLLEGE OF ARCHITECTURE



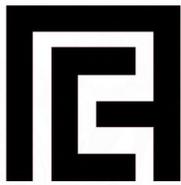

**NEHRU COLLEGE OF
ARCHITECTURE**

STUDENT'S ACHIEVEMENTS

PROUD MOMENT!




Mohamed Suhail
Nehru College of Architecture
2nd Year B.Arch.

India Book of Records-
Maximum names of Indian Presidents
carved on leaves




Mr. Mohamed Suhail (S-3 , IInd B.Arch.) has been acknowledged with a National record titled , "Maximum names of Indian Presidents carved on Leaves" under India Book of Records - 2020. His efforts, have been verified by the Editorial Board of 'India Book of Records'.




Proud Moment!




Abhijeet Raj (3rd year B. Arch.)
ADDS ANOTHER GOLDEN CROWN!

ASIA BOOK OF RECORDS
MAXIMUM NAMES OF HEATH MINISTERS
CARVED ON PENCIL LEADS!

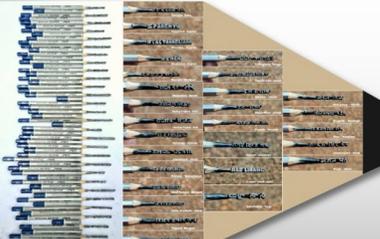


Abhijeet Raj's (S-5, IIIrd B.Arch.) 'Maximum Names of Health Ministers Carved on Leads' get's mentioned in India & Asia Book of Records

Proud Moment!

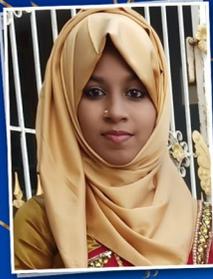


Sanfiya H
(S5, B. Arch, Nehru College of Architecture)

India Book of Records 2020
Splendid Embroidered Work Displaying Presidents of India




Sanfiya H. (S-5, IIIrd B.Arch.) was recognized by India Book of Records 2020 for 'Splendid Embroidered Work displaying Presidents of India'. Mohamed Suhail of the same batch was also acknowledged with a National Record titled "Maximum Names of Indian Presidents Carved on Leaves", by the India Book of Records.



"Beauty perishes in life, but is immortal in art" - Leonardo da Vinci



**NEHRU COLLEGE OF
ARCHITECTURE**



VALEDICTORY FUNCTION



A Valedictory Function was held for NCA's first batch (2015-20) when they were given completion certificates and mementos. The Chief Guest Padma Shri Ar. Dr. G. Shankar, Founder of Habitat Technology Group, Kerala gave an Online Farewell Address to the students, while Ar. Riyas Mohammed also gave valuable words of advice. Adv. Dr. P. Krishnadas, Chairman & Managing Trustee, NGI Group of Institutions gave the Presidential Address on the 'socially-distanced' occasion, during the COVID-19 Pandemic.




Date : 28-10-2020 Venue : Seminar Hall - I Time : 10:30 a.m - 1:00 p.m

- Silent Prayer
- Lighting the Lamp : **Dignitaries**
- Welcome Address : **Prof. Ar. Keshav Gangadhar**
Director, NCA
- Presidential Address : **Adv. Dr. P. Krishnadas**
Chairman & Managing Trustee, NGI
- Inaugural Address : **Ar. Dr. G. Shankar** (Chief Guest)
Habitat Technology Group - Founder, Kerala
- Key Note Address : **Dr. P. Krishnakumar**
CEO & Secretary, NGI
- Felicitation : **Ar. Dr. Amrutha Sachin**
Director, NSA
Ar. P. Manoharan
Design Group - Founder, Coimbatore
Ar. Riyas Mohammed
Indigo Architects - Chief Architect, Kerala
Dr. V. P. Sukumaran Nair
Principal, J CET
Dr. P. D. Sebastian
Principal, NAL
Mr. Srinivas M
Principal Co-ordinator, Statutory Work, NGI
Ar. Karl Marx
Chief Academic Co-ordinator, NCA
- Distribution of Course completion Certificate : **Ar. Dr. G. Shankar**
(Chief Guest)
- Vote of Thanks : **Dheeraj P S** (Student)
-National Anthem.....
- Lunch : 1:00 p.m

You are Cordially Invited to join us
as we bid
Adieu
to our Dear Students of
Class of '20
28th October 2020 @ 10:30 a.m

NEHRU COLLEGE OF ARCHITECTURE
Cordially Invites you to the
VALEDICTORY FUNCTION

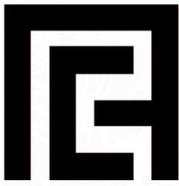

**NEHRU COLLEGE OF
ARCHITECTURE**



online class



NEHRU COLLEGE OF ARCHITECTURE



Jawahar Gardens, Lakkidi Mangalam, Palakkad

6th BATCH

INDUCTION CEREMONY

B.ARCH (2020 - 2025 BATCH)




23rd November 2020 @ 9:30 a.m

INDUCTION DAY

INDUCTION CEREMONY

Date	: 23-11-2020	Time	: 9:30 a.m
Silent Prayer			
Welcome Address	:	Prof. Ar. Keshav Gangadhar Director, NCA.	
Presidential Address	:	Adv. Dr. P. Krishnadas Chairman & Managing Trustee, NGI	
Inaugural Address	:	Ar. Sanjay M. Patil Environ Planners, Maharashtra	
Key Note Address	:	Dr. P. Krishnakumar CEO & Secretary, NGI	
Felicitation	:	Prof. Dr. Radhakrishnan Academic Advisor, NGIK Mr. Srinivas M Principal Co-ordinator, Statutory Work, NGIK	
Welcoming Freshers	:	Welcome Speech by Senior Student	
Word from the heart	:	1 st Year Student	
Vote of Thanks	:	Ar. Karl Marx Chief Academic Co-ordinator, NCA	
National Anthem			

Launch of NCA's You Tube Channel with Ar. Sanjay Patil's Online Talk for Induction Day held for 2020-2025 Batch on 23rd Nov. 2020

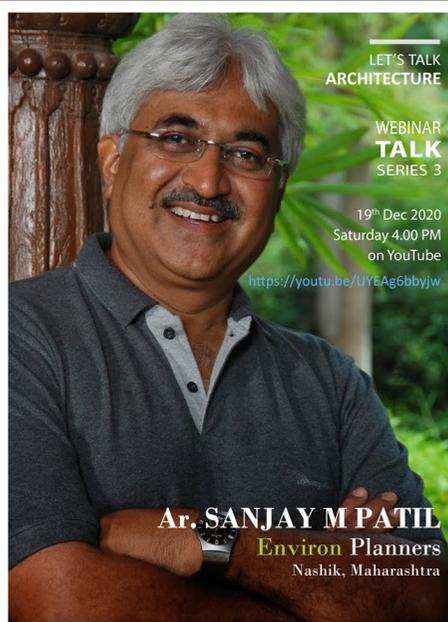

LET'S TALK
ARCHITECTURE

WEBINAR
TALK
SERIES 3

19th Dec 2020
Saturday 4.00 PM
on YouTube
<https://youtu.be/UYEAg6bbyjw>

Ar. SANJAY M PATIL
Environ Planners
Nashik, Maharashtra

NEHRU COLLEGE OF ARCHITECTURE
Jawahar Gardens, Lakkidi, Mangalam,
Palakkad District, Ottapalam, Kerala - 679301



"The difference between good and bad architecture is the time you spend on it" - David Chipperfield



**NEHRU COLLEGE OF
ARCHITECTURE**



A competition open to architectural colleges from around India, this annual INTACH Awards program encourages students at the undergraduate level to hone their skills in researching and documenting historic architecture


Nehru College of Architecture's students painstakingly measured drawings were recognized in INTACH's publication, as one of only two colleges from Kerala representing South Zone, for the annual Heritage Awards. Hearty Congratulations to students of the 2016-21 batch, who were supervised by the previous Director of NCA, Prof. Dr. Rakesh Nair. This is a significant milestone and achievement for NCA students to be recognized for their efforts in documenting historically important unprotected heritage for posterity.



Documentation of the Thirukachamkurussi Temple, Payalur, Near Kollengode, Palakkad District for INTACH Awards for Excellence in Documentation of Unprotected Heritage - 2017 by the 2016-21 Batch of NCA students, was published by INTACH in 2020.



INTACH DOCUMENTATION

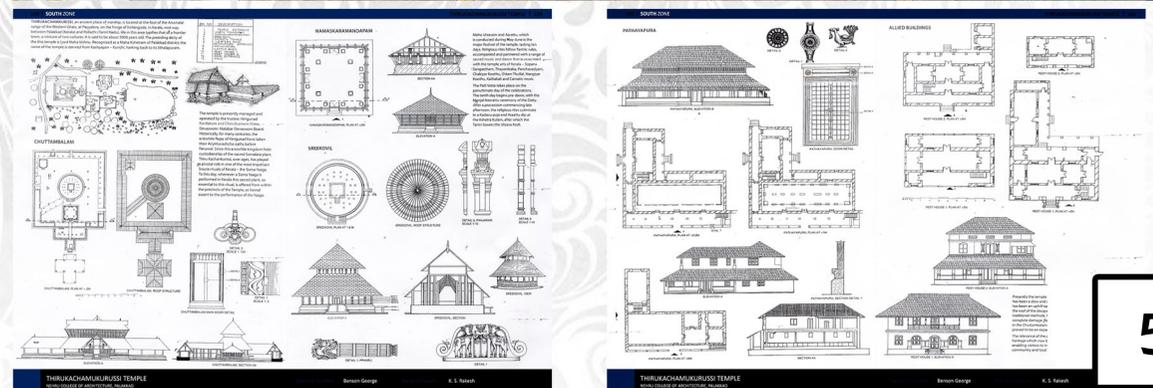



NEHRU COLLEGE OF ARCHITECTURE



THESIS ORIENTATION AND REPUBLIC DAY

LET'S TALK ARCHITECTURE

WEBINAR TALK SERIES 3

THESIS ORIENTATION

by AR. SUBHASH MOHAN,
CALICUT, KERALA

12TH JANUARY 2021
TUESDAY 9:30 AM

NEHRU COLLEGE OF ARCHITECTURE
Jawahar Gardens, Lakkidi Mangalam, Palakkad

May our actions and noble deeds demonstrate our love for the nation.

HAPPY REPUBLIC DAY
JAN 26

NEHRU GROUP OF INSTITUTIONS
TAMILNADU • KERALA
www.nehrucolleges.com

Republic day was celebrated online

NEHRU GROUP OF INSTITUTIONS
TAMILNADU • KERALA
ISO 14001:2004 CERTIFIED INSTITUTIONS

NGIK Celebrates the Republic Day
January 26th, 2021

Nehru College of Architecture
Competition Winners

Poster Making: Fathima Anjoom
Elocution: Rohit Krishna

INDIA

www.thenehrucolleges.com

Republic Day Competition Winners

“As an architect you design for the present, with an awareness of the past, for a future which is essentially unknown.” – Norman Foster



hand crafted masks by
Arjun K Manoj 4th yr



pencil drawing by
Rohit Krishna 3rd yr



digital painting by
Aghin Nizam 3rd yr



photograph by
Sreyas 2nd yr



painting by
Shibila 2nd yr



painting by
Sreepriya 4th yr

EDITOR'S NOTE AND ACKNOWLEDGEMENT

As the curtain falls on yet another semester, we the editorial team are delighted to have been part of the 3rd volume of the newsletter from the Department of architecture, NCA, Palakkad. We have attempted to present to you a multifaceted perspective of the campus, it's students and it's staff with hopes that it may encourage it's readers to grab the opportunities presented to them. We heartly acknowledge every one who has contributed to the making of this newsletter.

EDITORIAL BOARD

CHIEF EDITOR



Prof. Ar. Keshav Gangadhar

FACULTY EDITOR




Asst. prof. Ar. Venkatachalam

STUDENT EDITOR



Prince Monsi 3rd yr

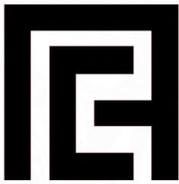

Elephant Rehabilitation And Rescue centre by Yazin TP of 5th year B.(A)rch. (2015-2020)

Introduction

ELEPHANT REHABILITATION & RESCUE CENTRE
KOTTOOR, TRIVANDRUM

01/27

PREVIOUS CASE STUDY: ELEPHANT HOUSE, COPENHAGEN ZOO DENMARK

ELEPHANT REHABILITATION & RESCUE CENTRE
KOTTOOR, TRIVANDRUM

05/27

THE CASE STUDY: KONNI ELEPHANT RESERVE (KANNADAPATTINAM, KERALA)

ELEPHANT REHABILITATION & RESCUE CENTRE
KOTTOOR, TRIVANDRUM

08/27

THE CASE STUDY: WILLOUPE SOS ELEPHANT HOSPITAL & ECCO MATRIMIA, UTTAR PRADESH

ELEPHANT REHABILITATION & RESCUE CENTRE
KOTTOOR, TRIVANDRUM

09/27

Master Plan Scale 1:1000

ELEPHANT REHABILITATION & RESCUE CENTRE
KOTTOOR, TRIVANDRUM

15/27

Research & Training Institute Scale 1:100

DESIGN BRIEF:

The following facilities will be provided in the Research Centre:

- 12 Research rooms
- 12 Office & Administration
- 12 Conference room
- 12 Seminar room
- 12 Library
- 12 Computer Lab
- 12 Storage room
- 12 Reception
- 12 Waiting Space
- 12 Parking Space
- 12 Conference room
- 12 Seminar room
- 12 Library
- 12 Computer Lab
- 12 Storage room
- 12 Reception

GROUND FLOOR PLAN @ 1:2.3m FROM G.L.

KEY PLAN

ELEPHANT REHABILITATION & RESCUE CENTRE
KOTTOOR, TRIVANDRUM

19/27

Kerala Blasters Academy By Maliyekkal Hyder Ali of 5th year B.(A)rch. (2015-2020)

INTRODUCTION

KERALA BLASTERS ACADEMY
KAKANADU, ERNAKULAM

INTRODUCTION SHEET NO: 11

COMPARATIVE ANALYSIS

KERALA BLASTERS ACADEMY
KAKANADU, ERNAKULAM

ANALYSIS SHEET NO: 12

SITE EXPLANATION & SITE SECTION

KERALA BLASTERS ACADEMY
KAKANADU, ERNAKULAM

PLAN SHEET NO: 14

MASTERS PLAN OVERVIEW

KERALA BLASTERS ACADEMY
KAKANADU, ERNAKULAM

PLAN SHEET NO: 16

OFFICE BLOCK

KERALA BLASTERS ACADEMY
KAKANADU, ERNAKULAM

OFFICE BLOCK SHEET NO: 18

VIEWS

KERALA BLASTERS ACADEMY
KAKANADU, ERNAKULAM

VIEW SHEET NO: 19

ELEVATION

KERALA BLASTERS ACADEMY
KAKANADU, ERNAKULAM

ELEVATION BLOCK SHEET NO: 20

MEDICAL CENTRE

KERALA BLASTERS ACADEMY
KAKANADU, ERNAKULAM

BLOCK SHEET NO: 21

